


Proposed Building Front

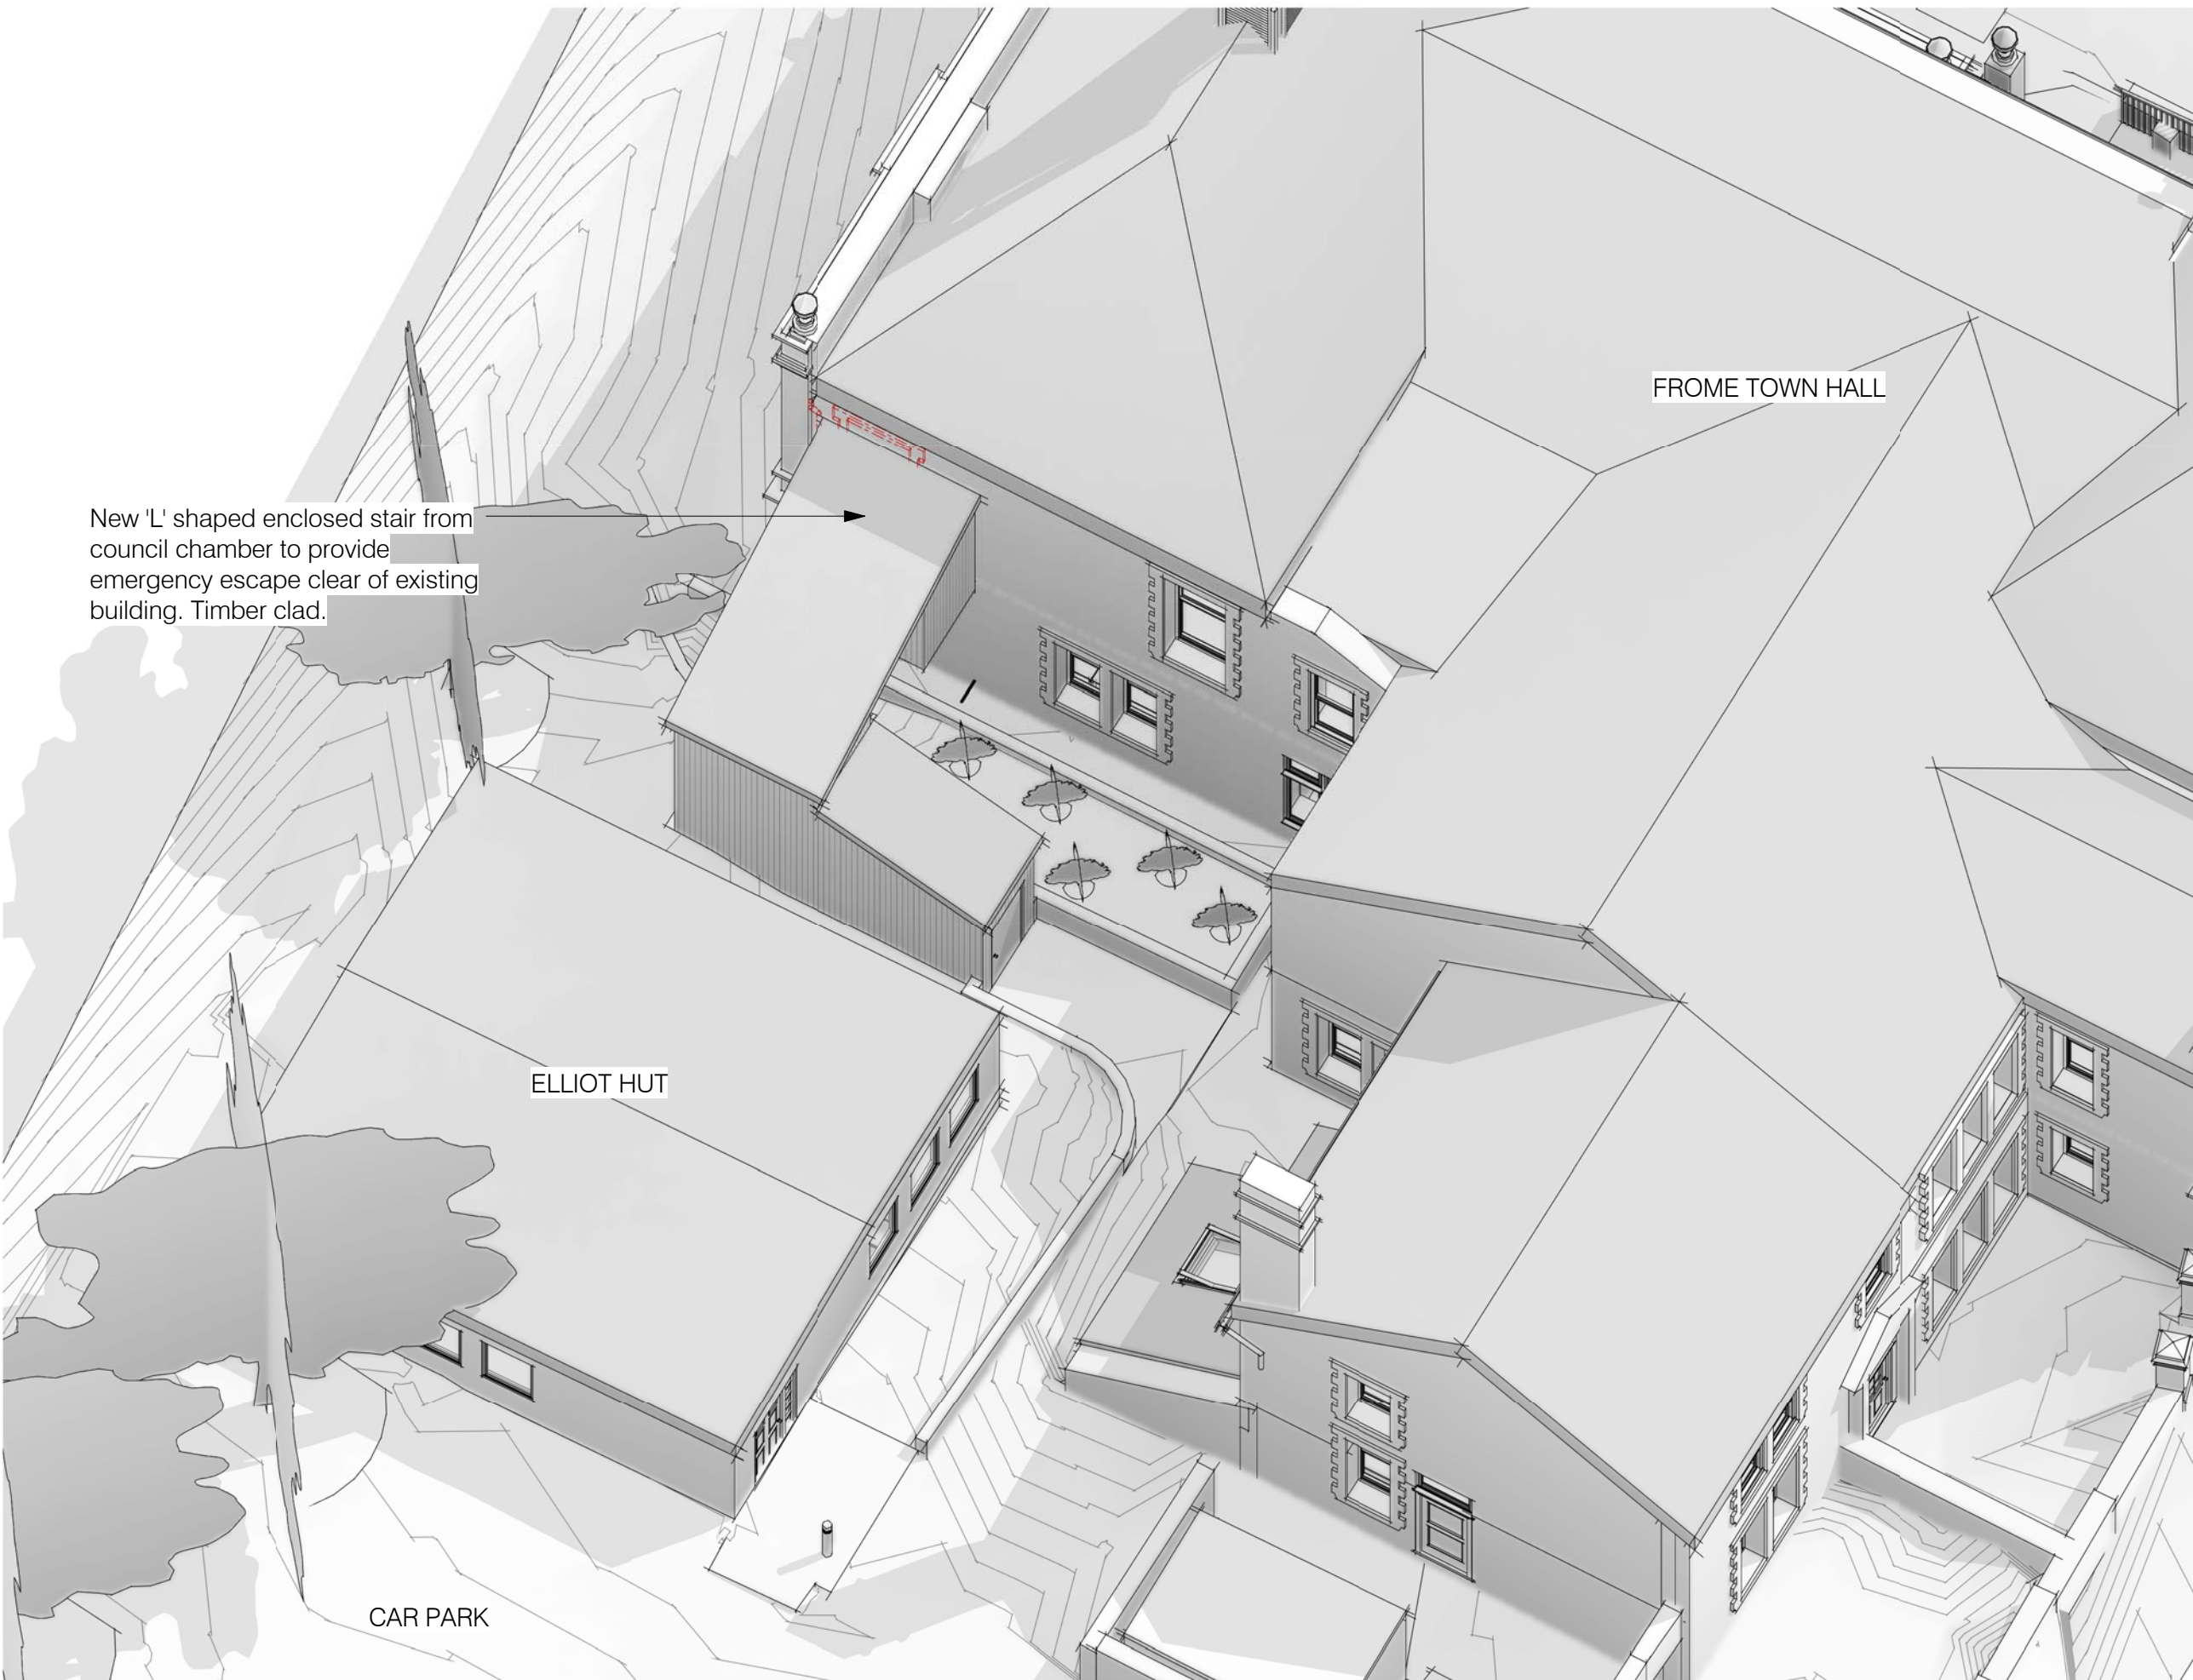

Proposed Building Back

Copyright : Nugent Vallis Brierley LTD.

Responsibility will not be accepted for errors made by others in scaling from this drawing; all construction information should be taken from figured dimensions only. If in doubt ASK.

A	Issued for council meeting	18/11/2015	MM	JLMcG
Issue	Revision Description	Date	Dwn	Chck

Project Number

1524

Scale

@ A1

Project

Frome Town Hall

Client

Frome Town Council

Title

3D Views - Entrance Ramp and Escape Stair

Reference

1700

Issue

A

NVB Architects

ROOK LANE

Nugent Vallis Brierley LTD. T: 01375 468030 E: mailbox@nvbarchitects.co.uk

Registered in the UK No. 2473929. Rook Lane Chapel, Bath Street, Frome, Somerset, BA11 1DN.