


Page Size:

npaconsult.co.uk npavisuals.co.uk +44 (0)1225 876990

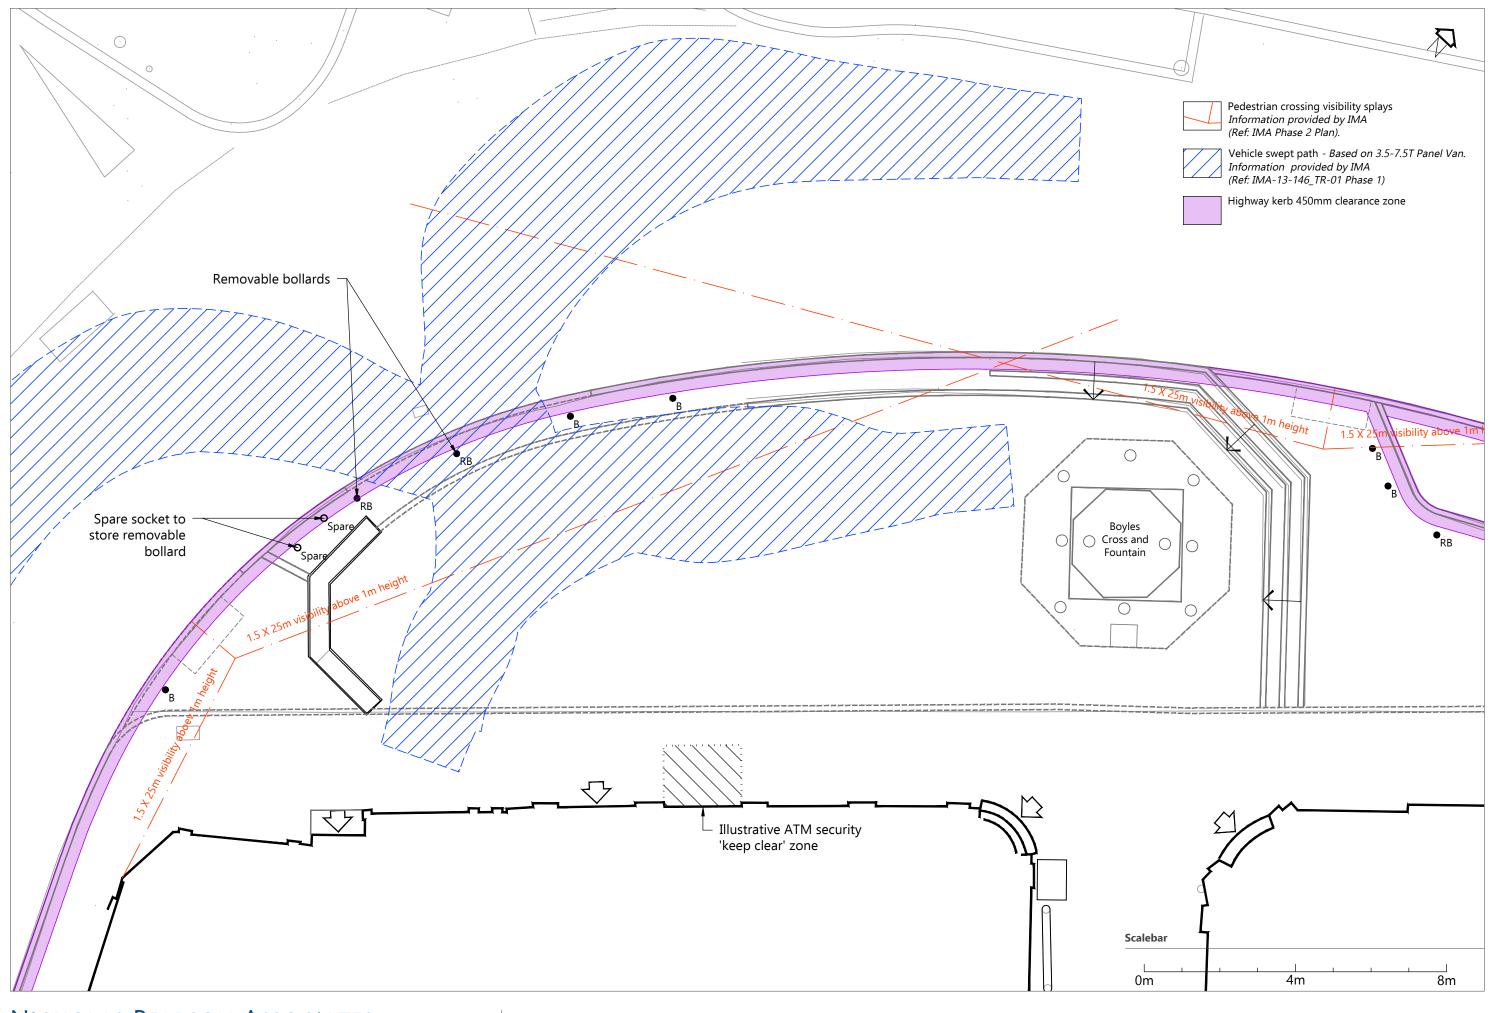

Project:

Boyles Cross Public Realm

Figure Title:

Operational Constraints Plan: Highway Access & Safety

Client:

Frome Town Council

Project No.:

Status:

NPA 10755


environmental design | Landscape architecture | ecology | visualisation npaconsult.co.uk npavisuals.co.uk +44 (0)1225 876990

Date: 06/07/2021

Information

Page Size:

ize: A3

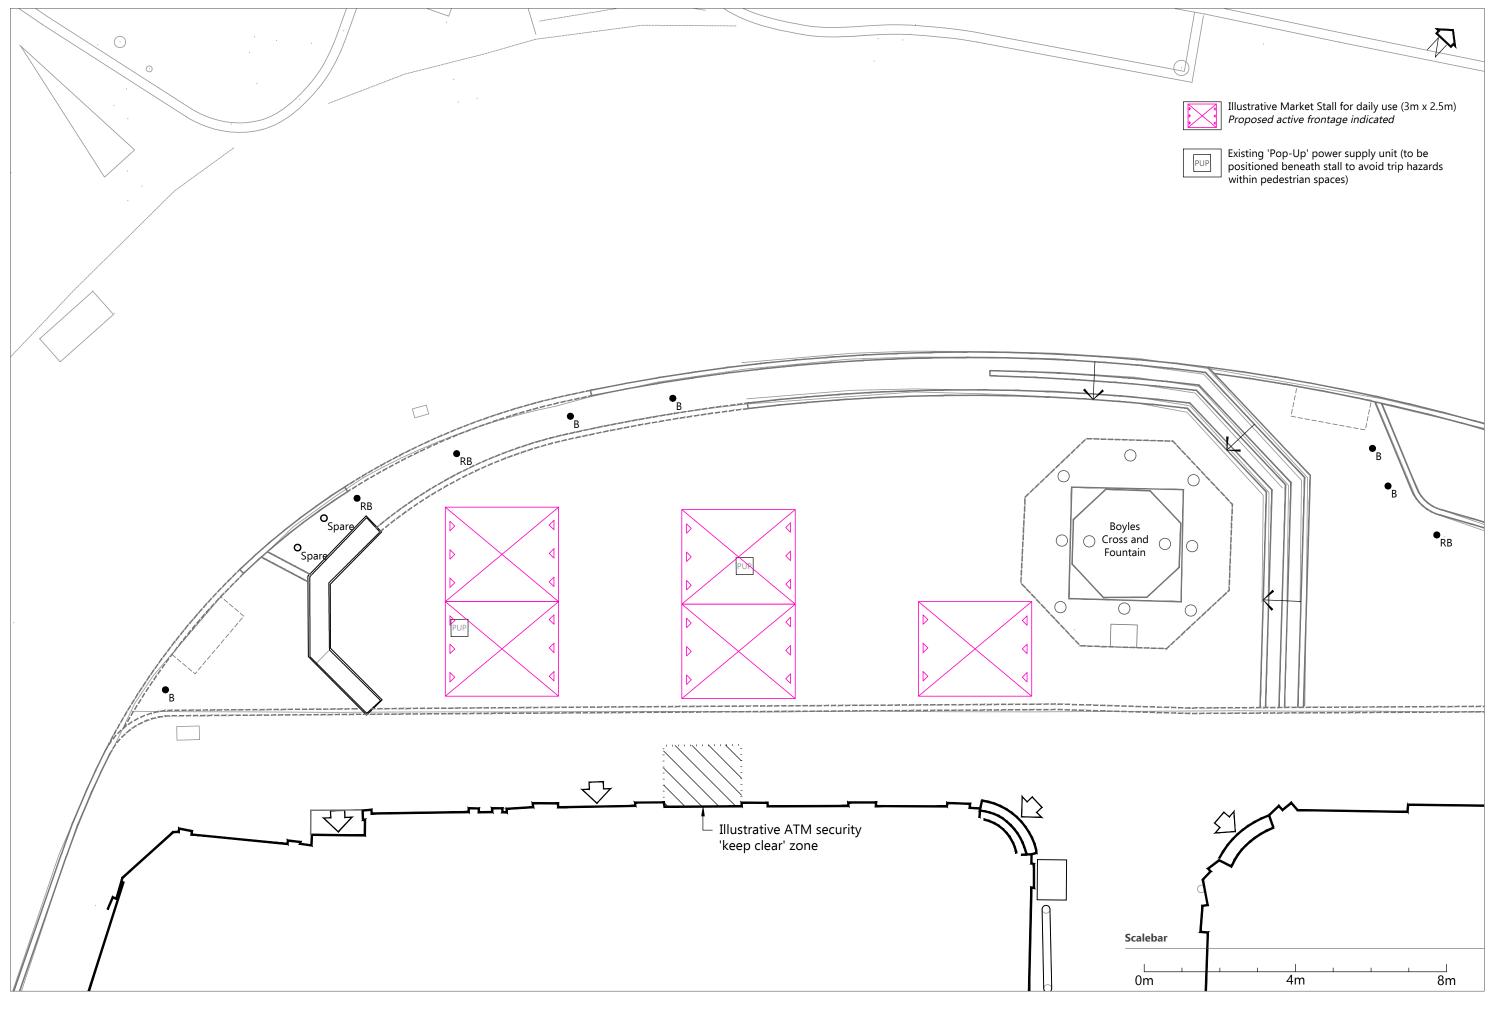

Project:

Date:

Boyles Cross Public Realm

Project No.:

Figure Title:

Operational Constraints Plan: Small Market Event

Client: Frome Town Council

06/07/2021

Status:


NPA 10755

Information

Page Size:

А3

environmental design | Landscape architecture | ecology | visualisation npaconsult.co.uk npavisuals.co.uk +44 (0)1225 876990

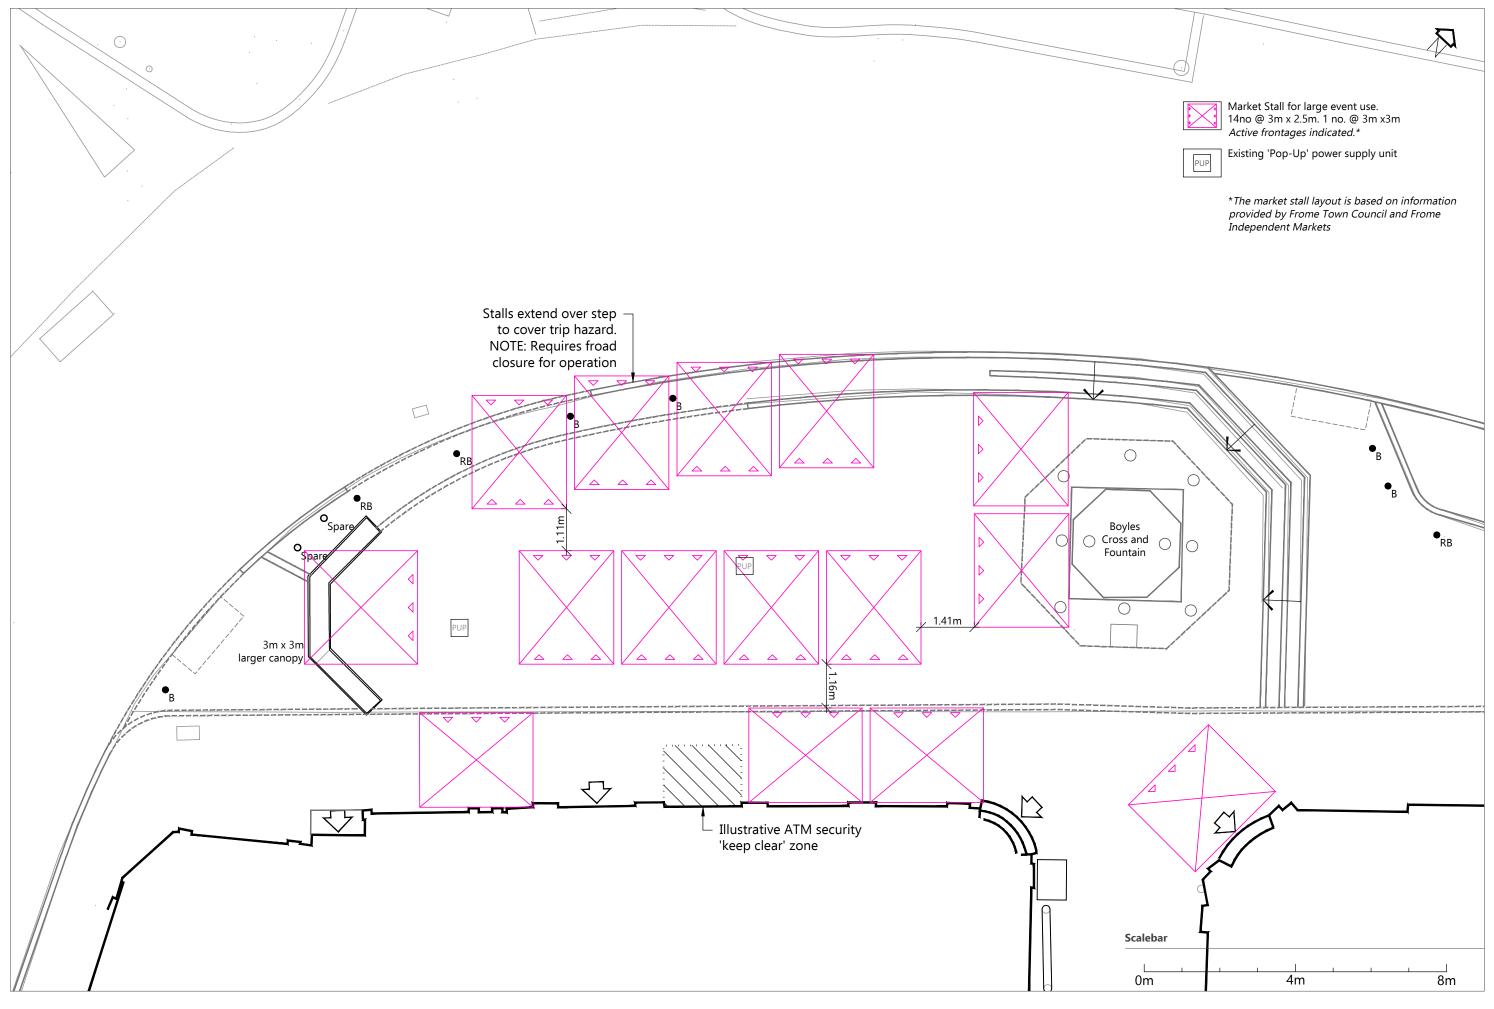

Project: Client:

Boyles Cross Public Realm

Frome Town Council

Operational Constraints Plan: Large Market Event

Project No.:

Figure Title:

NPA 10755

Status:


Information

Page Size:


А3

ENVIRONMENTAL DESIGN | LANDSCAPE ARCHITECTURE | ECOLOGY | VISUALISATION npaconsult.co.uk npavisuals.co.uk +44 (0)1225 876990

Date: 06/07/2021

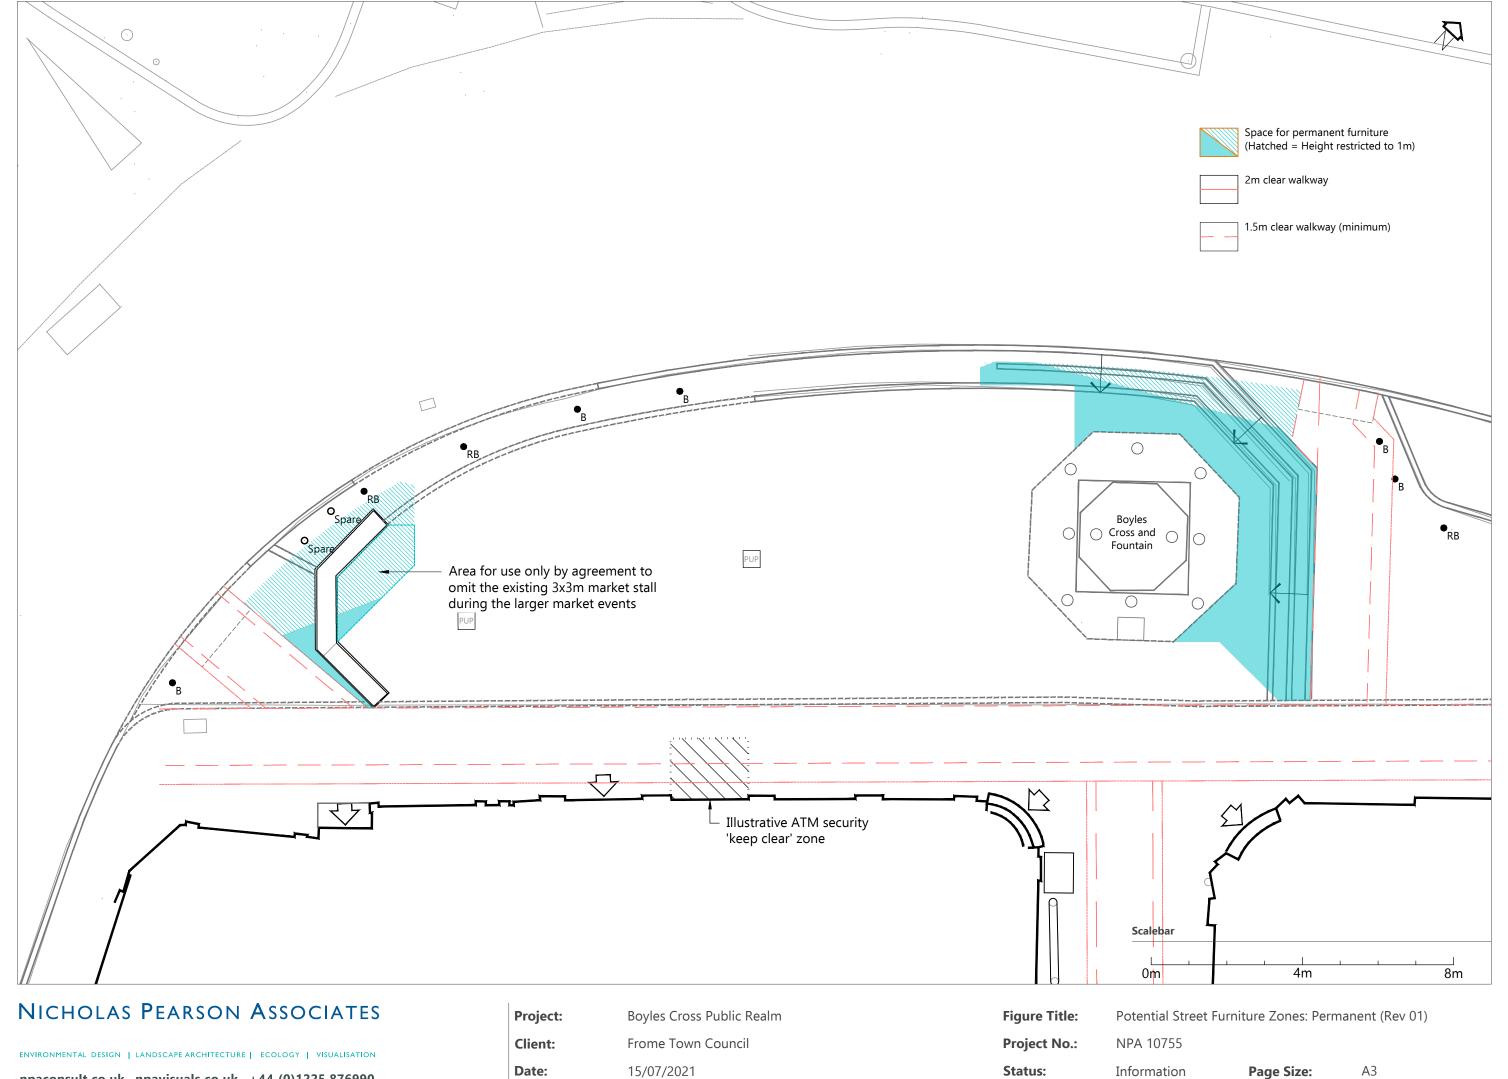

npaconsult.co.uk npavisuals.co.uk +44 (0)1225 876990

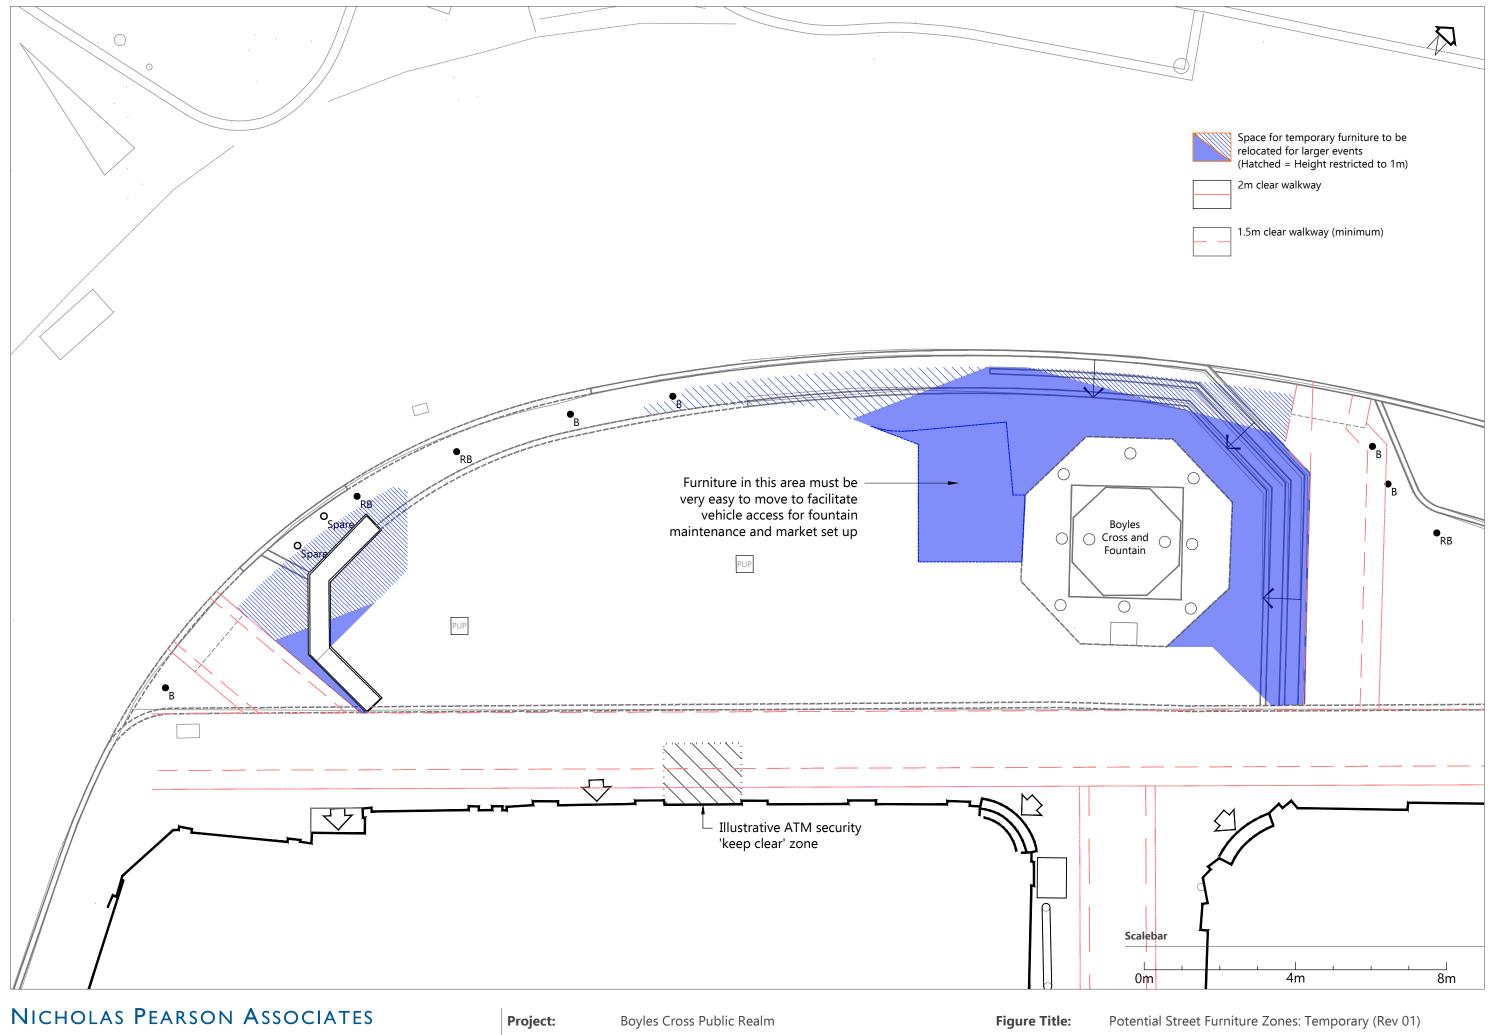

Client:

Frome Town Council

Project No.:

NPA 10755

Status:

Page Size:


ENVIRONMENTAL DESIGN | LANDSCAPE ARCHITECTURE | ECOLOGY | VISUALISATION npaconsult.co.uk npavisuals.co.uk +44 (0)1225 876990

Date:

15/07/2021

Information

А3

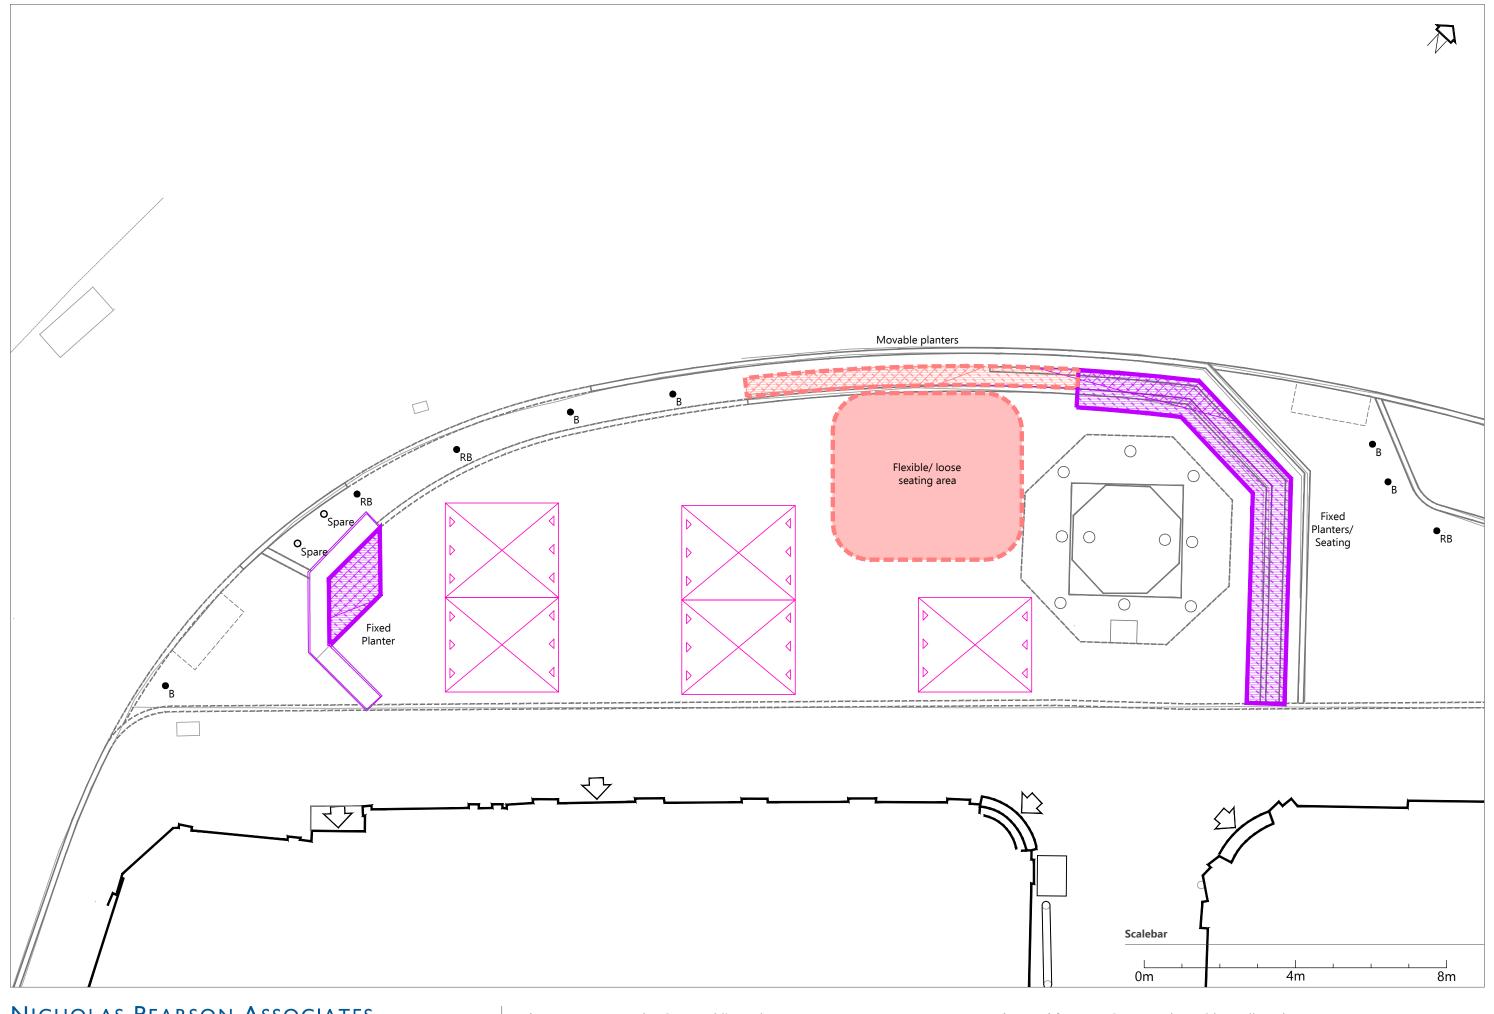

Project: **Client:**

Date:

Boyles Cross Public Realm

Frome Town Council

15/07/2021

Figure Title:

Concept Plan (with small market event)

Project No.:

Status:

NPA 10755 Information

Page Size:


А3

OPTION 1: ADDITIONAL LOOSE PLANTERS e.g. Iota 'Boulevard Delta'.

OPTION 2: BESPOKE POWDER COATED STEEL PLANTER WITH INTEGRATED **TIMBER SEATING**

OPTION 3: BESPOKE STEEL BOX FRAME WITH TIMBER CLADDING TO ACCOMMODATE STANDARD PLASTIC PLANTERS. INTEGRATED **TIMBER SEATING**




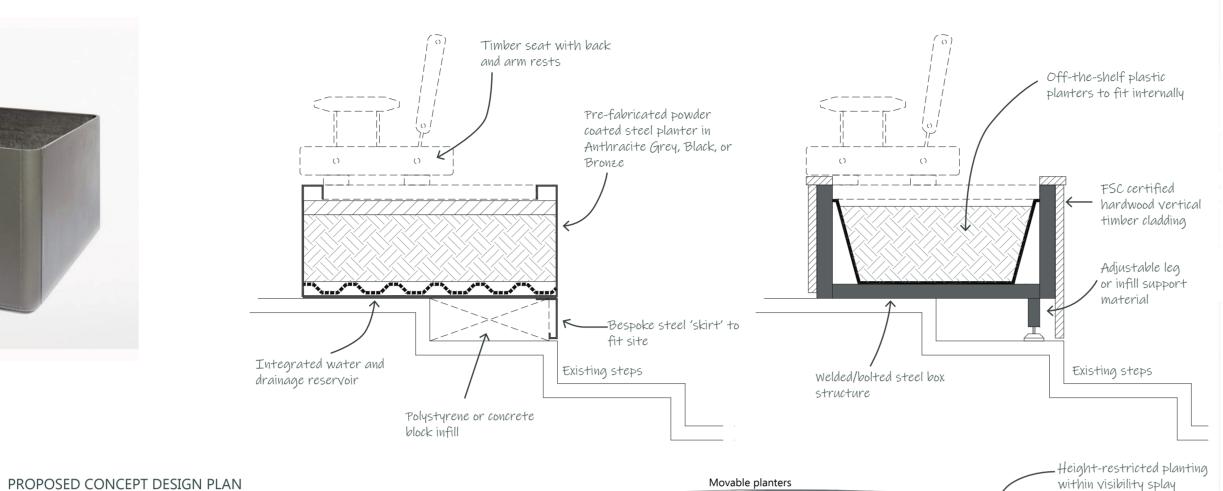







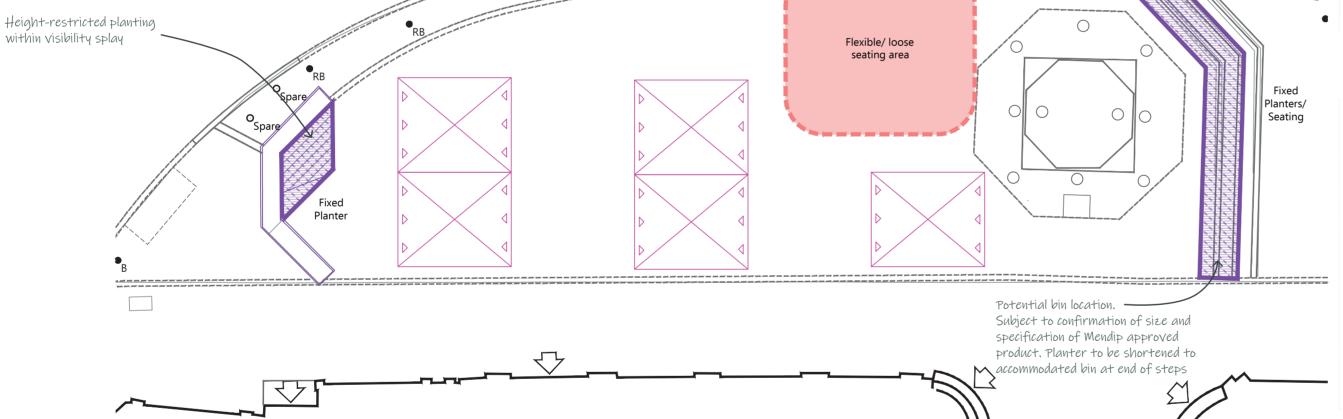



- Must be stable.
- Must be movable.
- Consider options to securely store on site temporarily.











ENVIRONMENTAL DESIGN | LANDSCAPE ARCHITECTURE | ECOLOGY | VISUALISATION npaconsult.co.uk npavisuals.co.uk +44 (0)1225 876990 The Farm House, Church Farm Business Park, Corston, Bath BA2 9AP Project: Frome Market Cross: Street Furniture

Client: Frome Town Council 03/08/2021 Date:

Fig. 1.01: Concept Design Options Figure Title:

NPA 10755

Status: For Information

Project No.: