


# Phase 2 Market Place proposals

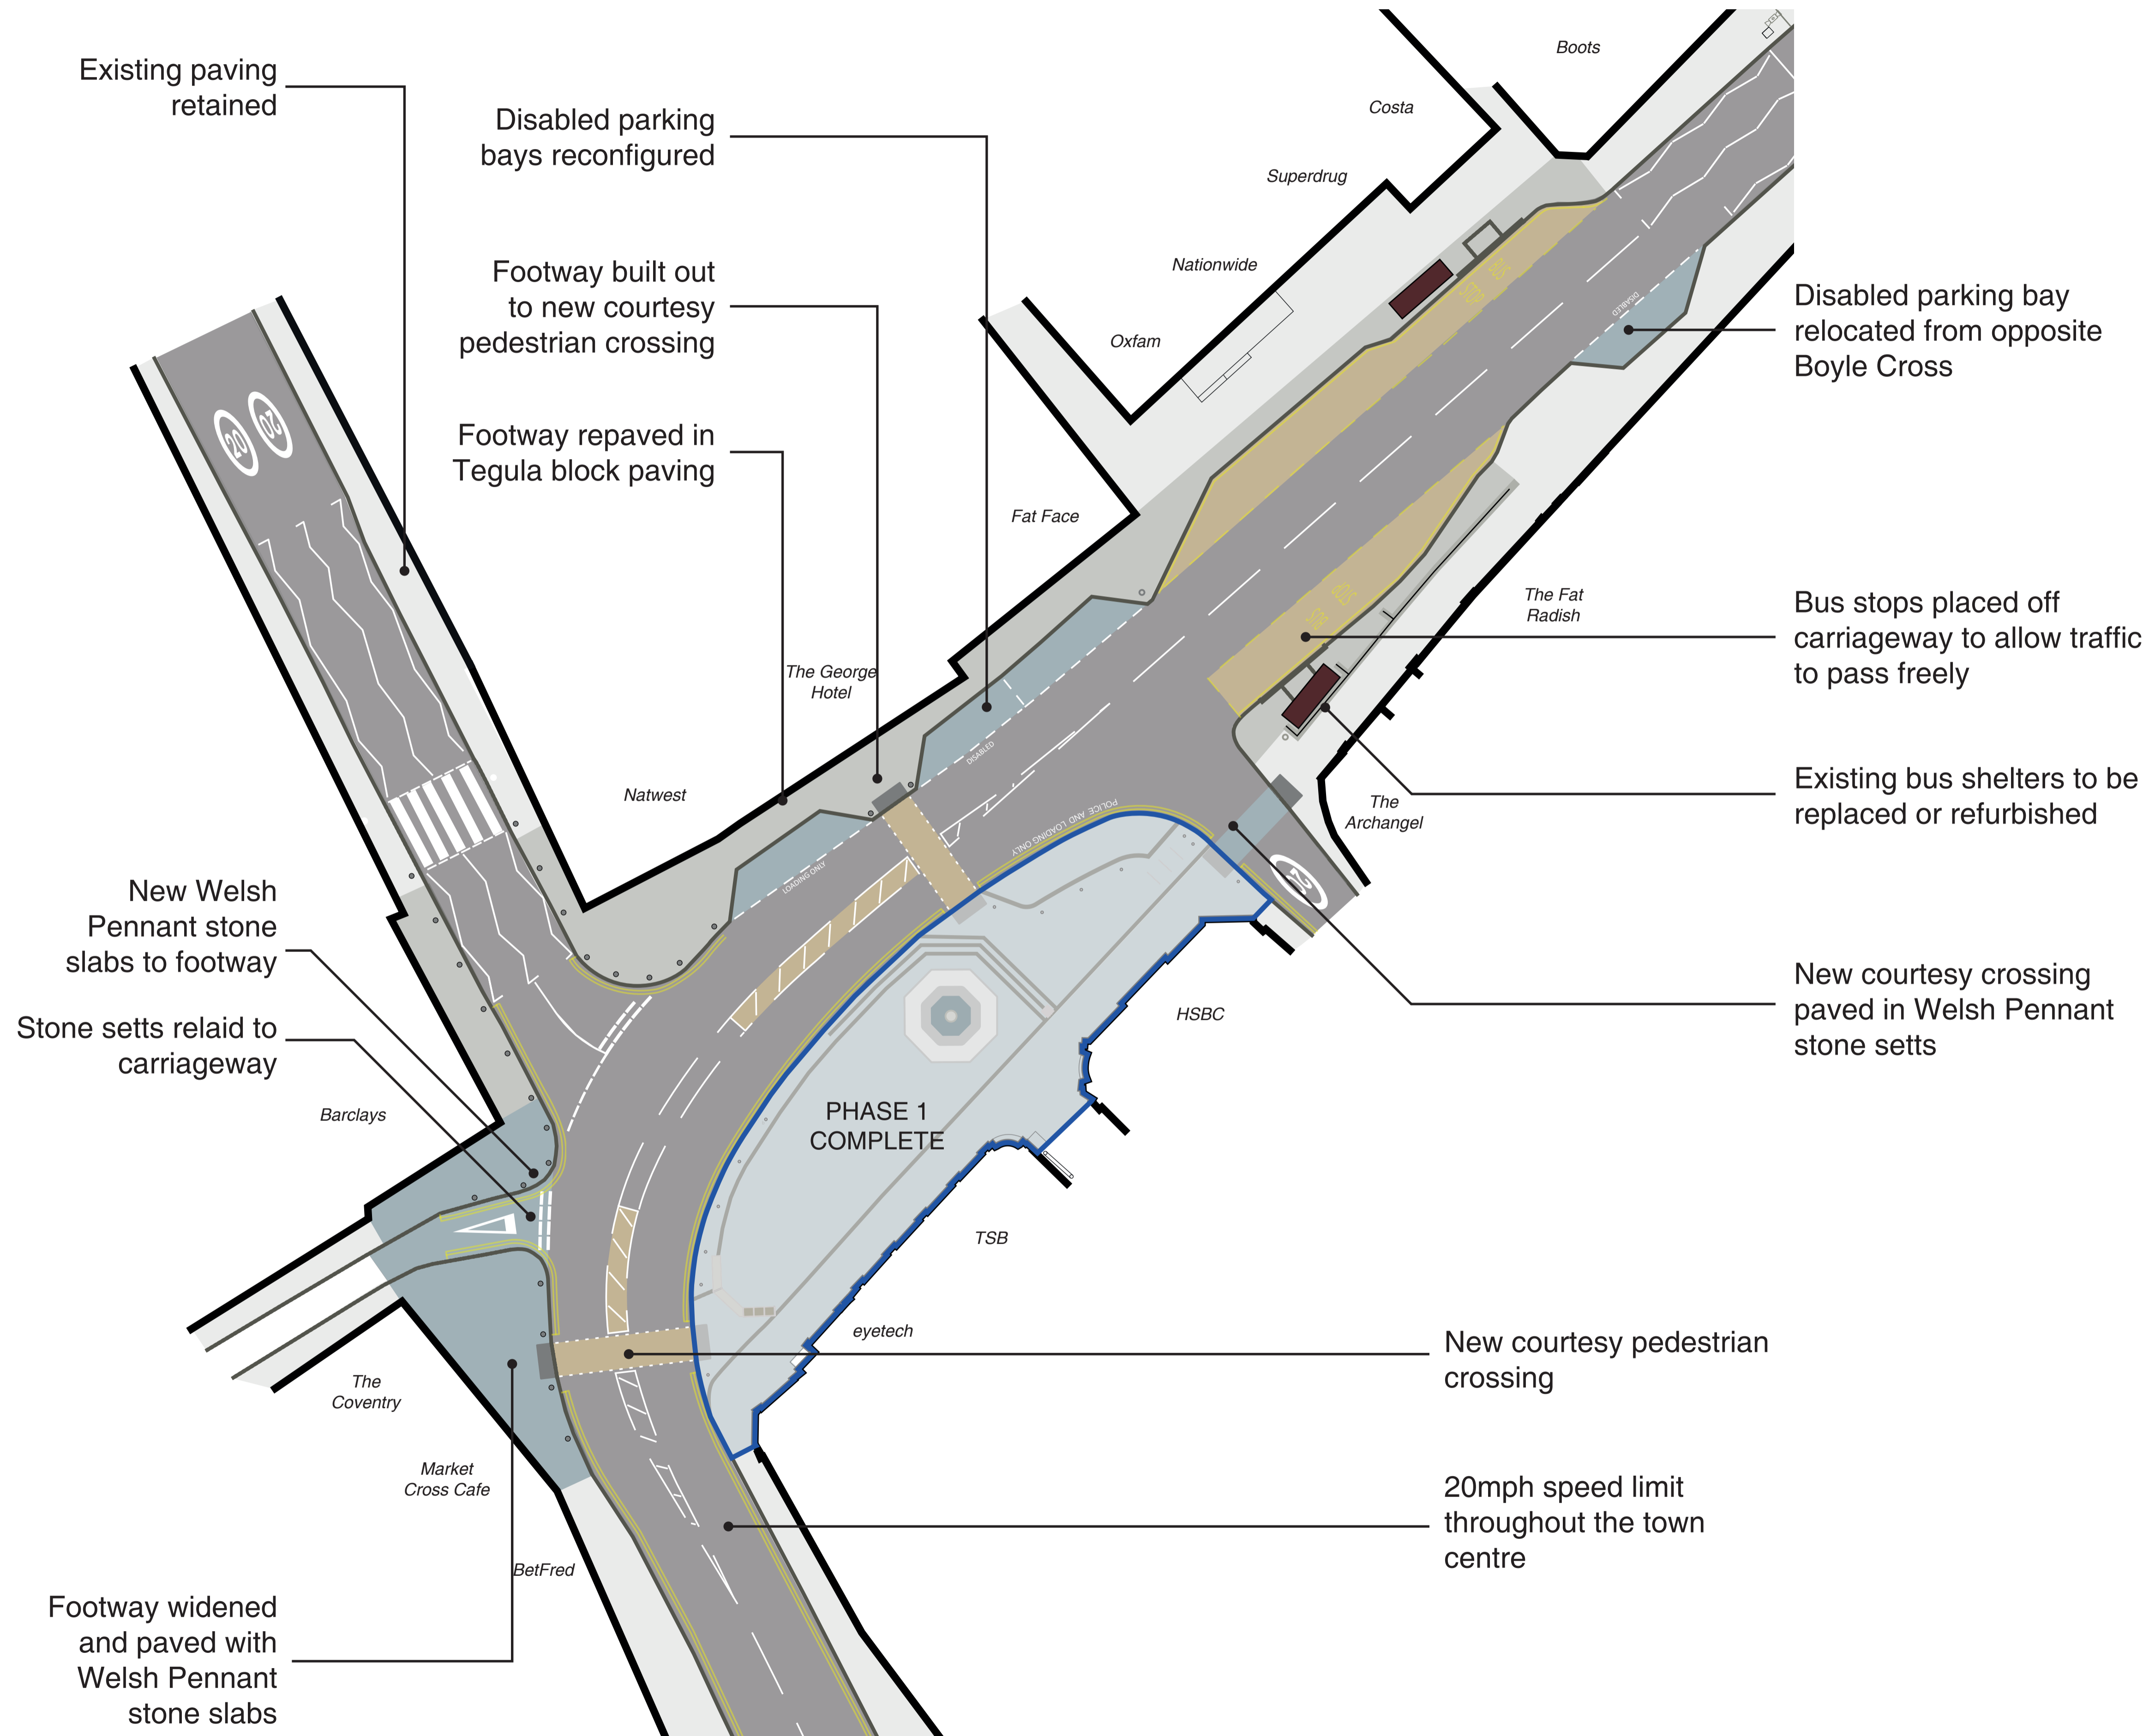

1. Welsh Pennant stone setts
2. Welsh Pennant stone slabs
3. Tegula 'Pennant Grey' concrete block paving
4. Buff coloured 'Mastertint' asphalt
5. 'Knot Mill' bollard

## Proposed Materials